

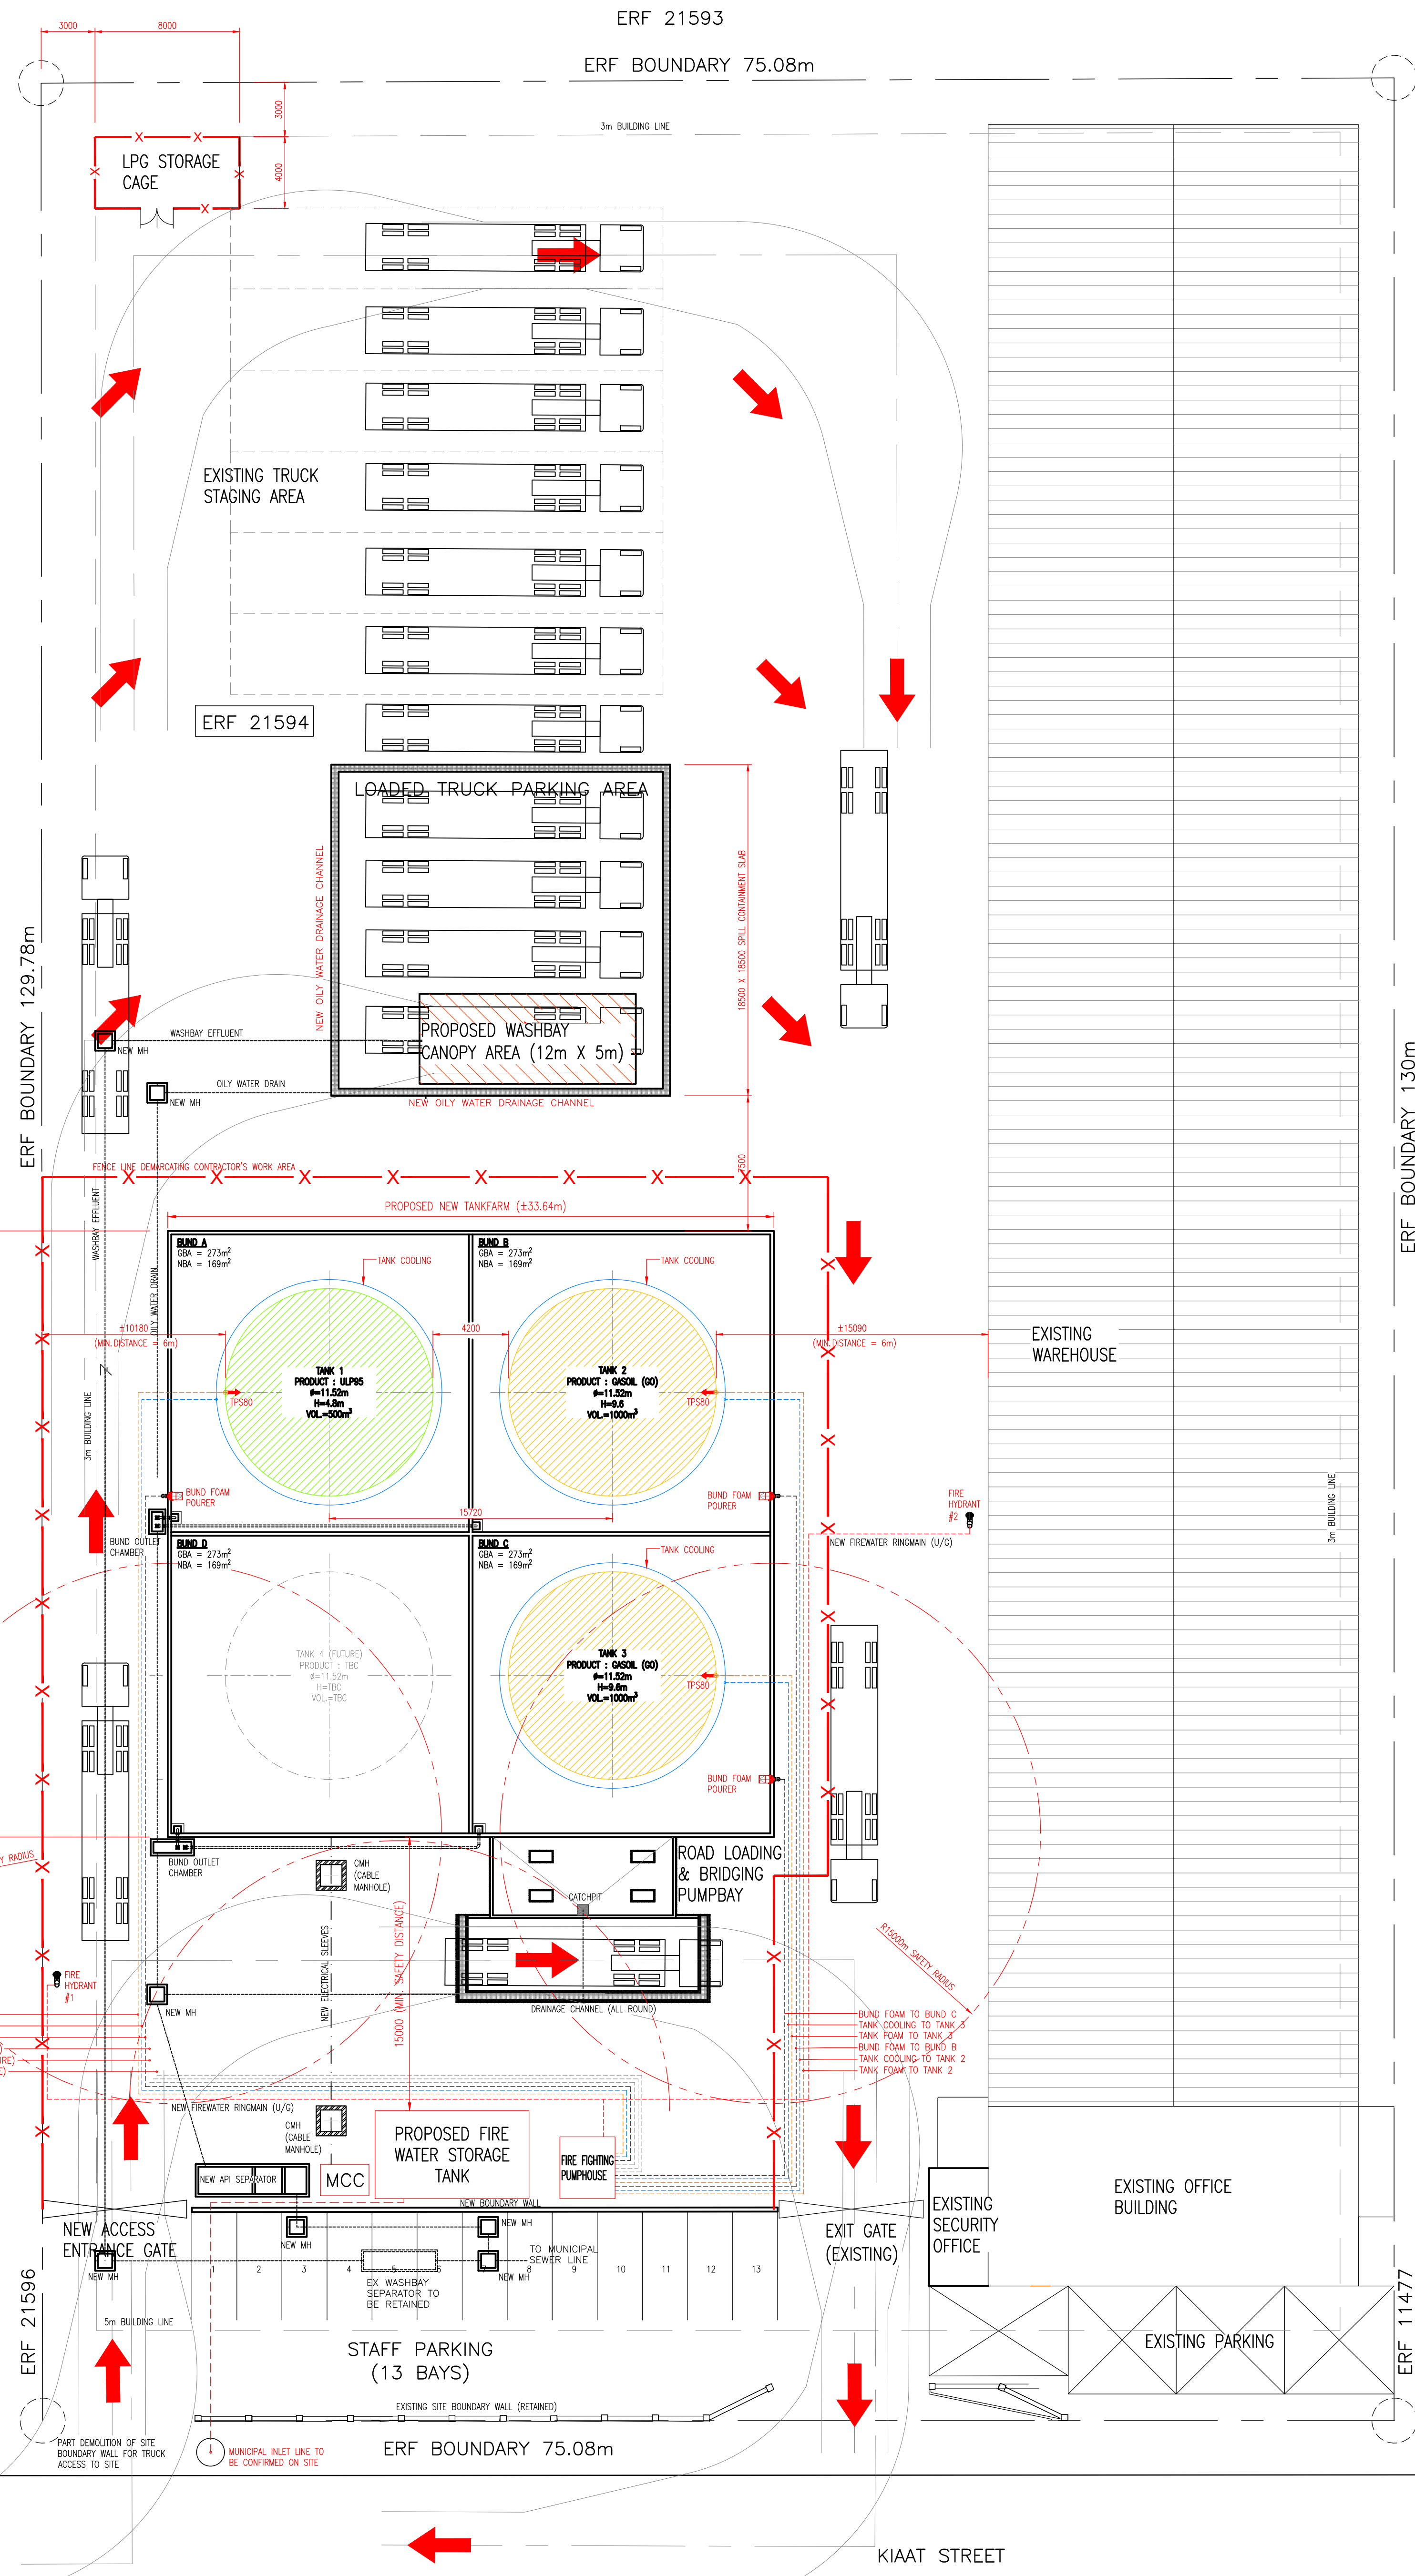


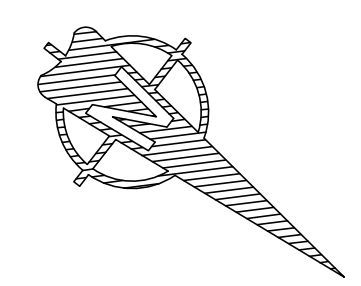

1:200 PROPOSED NEW BULK STORAGE LAYOUT

TANK TABLE			
TANK No.	TANK ϕ (m)	HEIGHT (m)	VOLUME (m ³)
1 (ULP95)	11.52	4.8	500
2 GASOIL (GO)	11.52	9.6	1000
3 GASOIL (GO)	11.52	9.6	1000
4 (FUTURE)	11.52	9.6	1000

LEGEND	
GBA	GROSS BUND AREA
NBA	NET BUND AREA
	GASOIL (GO)
	ULP95

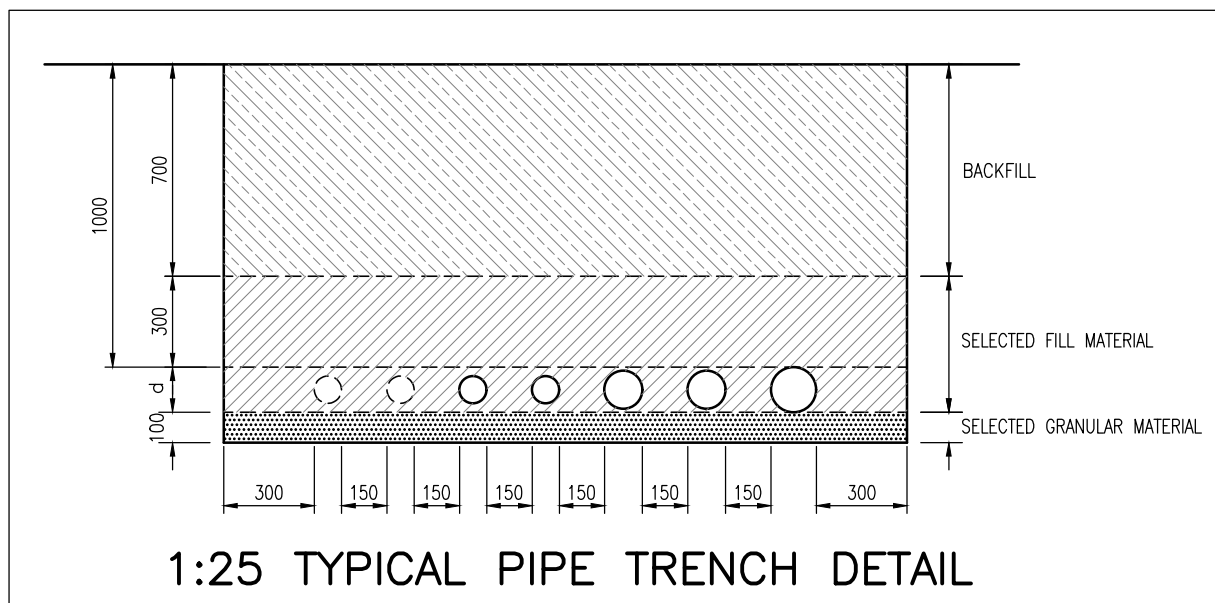

DO NOT SCALE-IF IN DOUBT ASK

LEGEND:

- PRODUCT GASOL (GO)
- PRODUCT UNLEADED (ULP95)
- FIREWATER RINGMAIN (BELOWGROUND)
- TANK COOLING (ABOVEGROUND)
- TANK COOLING (BELOWGROUND)
- TANK FOAM (ABOVEGROUND)
- TANK FOAM (BELOWGROUND)
- BUND FOAM (ABOVEGROUND)
- BUND FOAM (BELOWGROUND)
- FIRE SAFETY DISTANCE
- ELECTRICAL SLEEVE
- FUTURE FIRE FIGHTING LINE
- ERF BOUNDARY LINE
- BUND FOAM POUER (BFP)
- TOP FOAM POUER (TFP)
- CABLE MANHOLE (CMH)
- FIRE HYDRANT (FH)

REV	DESCRIPTION	DATE
E	DRG. UPDATED, LPG CAGE & TRUCK SPILL CONTAINMENT AREA INDICATED	MJ 04/03/2025
D	WASHBAY AND OWS ADDED	MJ 23/10/2024
C	TANK 1 PRODUCING-PRODUCT CHANGE	TJ 17/07/2024
B	DRAWING REVISED	TJ 14/11/2023
A	ISSUED WITH REPORT	MJ 30/10/2023

PROJECT: KRAAIFONTEIN DEPOT
NEW BULK STORAGE FACILITY
TITLE: PROPOSED SITE LAYOUT

INITIALS	DATE	SIZE	AO
DESIGNED: MJ	27/10/2023	SCALE: AS SHOWN	
DRAWN: TM	27/10/2023	SHEET: 1/1	
APPROVED: MJ	27/10/2023	VIEW: 1	

FOR APPROVAL

P.O. BOX 6288, TYGERVALLEY, 7536
SUITE 101, BLOCK 3
OLIVE WESTHOFF
VILLAGE SQUARE
7530

TEL: 021-914 9355/9525
FAX: 021-914 0988
info@maj.co.za

The drawing is issued by MAJ Projects, and subject to the conditions that it is not copied, reproduced or distributed without the written or oral consent of MAJ Projects.

DRAWING NO:	1739-C-100	REV:	E
-------------	------------	------	---